


ANAHEIM HOME & GARDEN SHOW

AUGUST 17-19, 2018

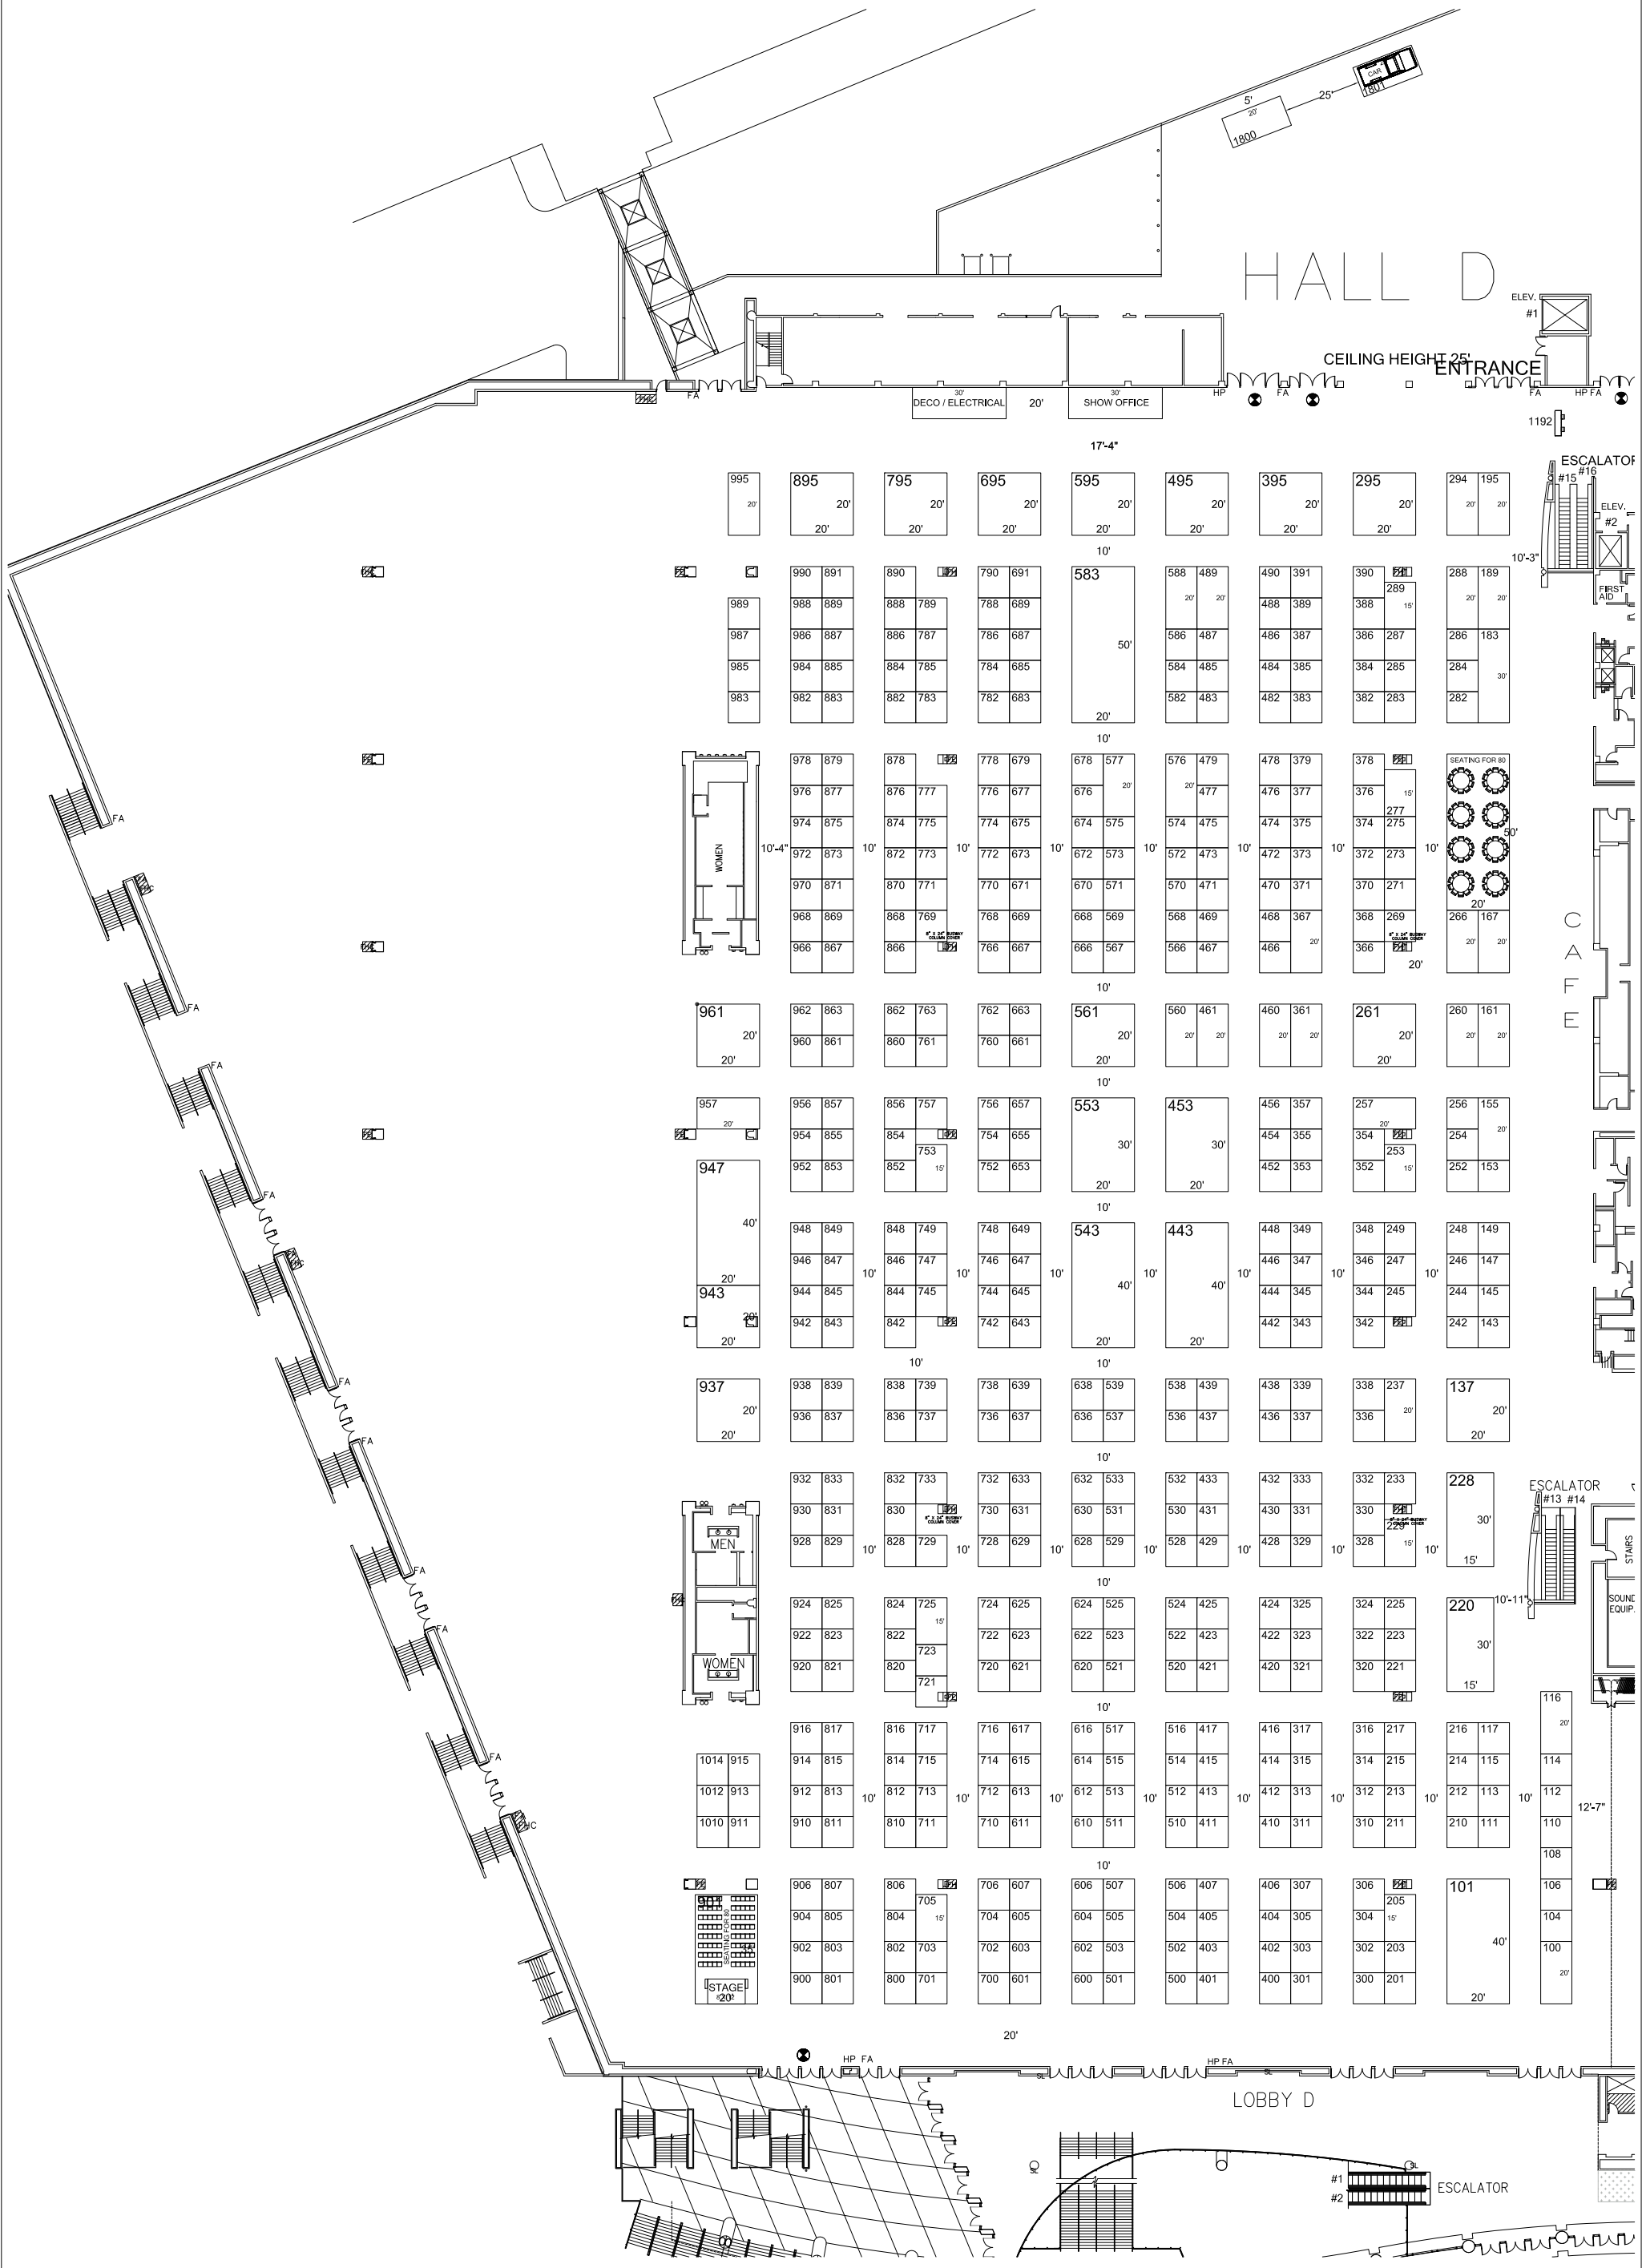

SHOW NAME & DATE(S)
ANAHEIM HOME & GARDEN SHOW
 AUGUST 17-19, 2018
 SCALE: 1/50" = 1'
 SHOW #: 180804
 DRAWN DATE: 9-30-16

FACILITY:
ANAHEIM CONVENTION CENTER
 ROOM/HALL:
HALL D
 ACCOUNT MANAGER:
JACOB RUPPERT
 DRAWN BY:
B. OCHOA

REVISIONS
 R # / DATE
 NAEM
 XX
 XX
 BOOTH SIZE: UNLESS OTHERWISE NOTED
 10' X 10'

SCALE

 ASBLE CARPET LINEAR FOOTAGE/COLOR
 XX
 ASBLE WIDTH: UNLESS OTHERWISE NOTED
 10'
 MAX BOOTH COUNT
 524

NOTES:
 DISCLAIMER:
 BLAINE CONVENTION SERVICES HAS MADE EVERY EFFORT TO ENSURE THE ACCURACY OF ALL THE INFORMATION AND PLANS PROVIDED HOWEVER, DUE TO FACILITIES EXPANSIONS AND CHANGES CURRENT INFORMATION IS NOT ALWAYS AVAILABLE.
 BLAINE CONVENTION SERVICES CAN MAKE NO WARRANTIES TO THE ACCURACY OF FLOOR PLANS ISSUED PERTAINING TO THE EXPOSITION. IF LOCATIONS OF BUILDING COLUMNS, UTILITIES, OR COMPONENTS OF FACILITY ARE A CONSIDERATION IN THE CONSTRUCTION OF AN EXHIBITOR OR THEIR AGENT TO PHYSICALLY INSPECT ALL DIMENSIONS AND LOCATIONS.



114 S. BERRY ST. BREA, CA 92821
 P: (714) 522-8270 F: (714) 522-8271
 www.Blainesvs.com